
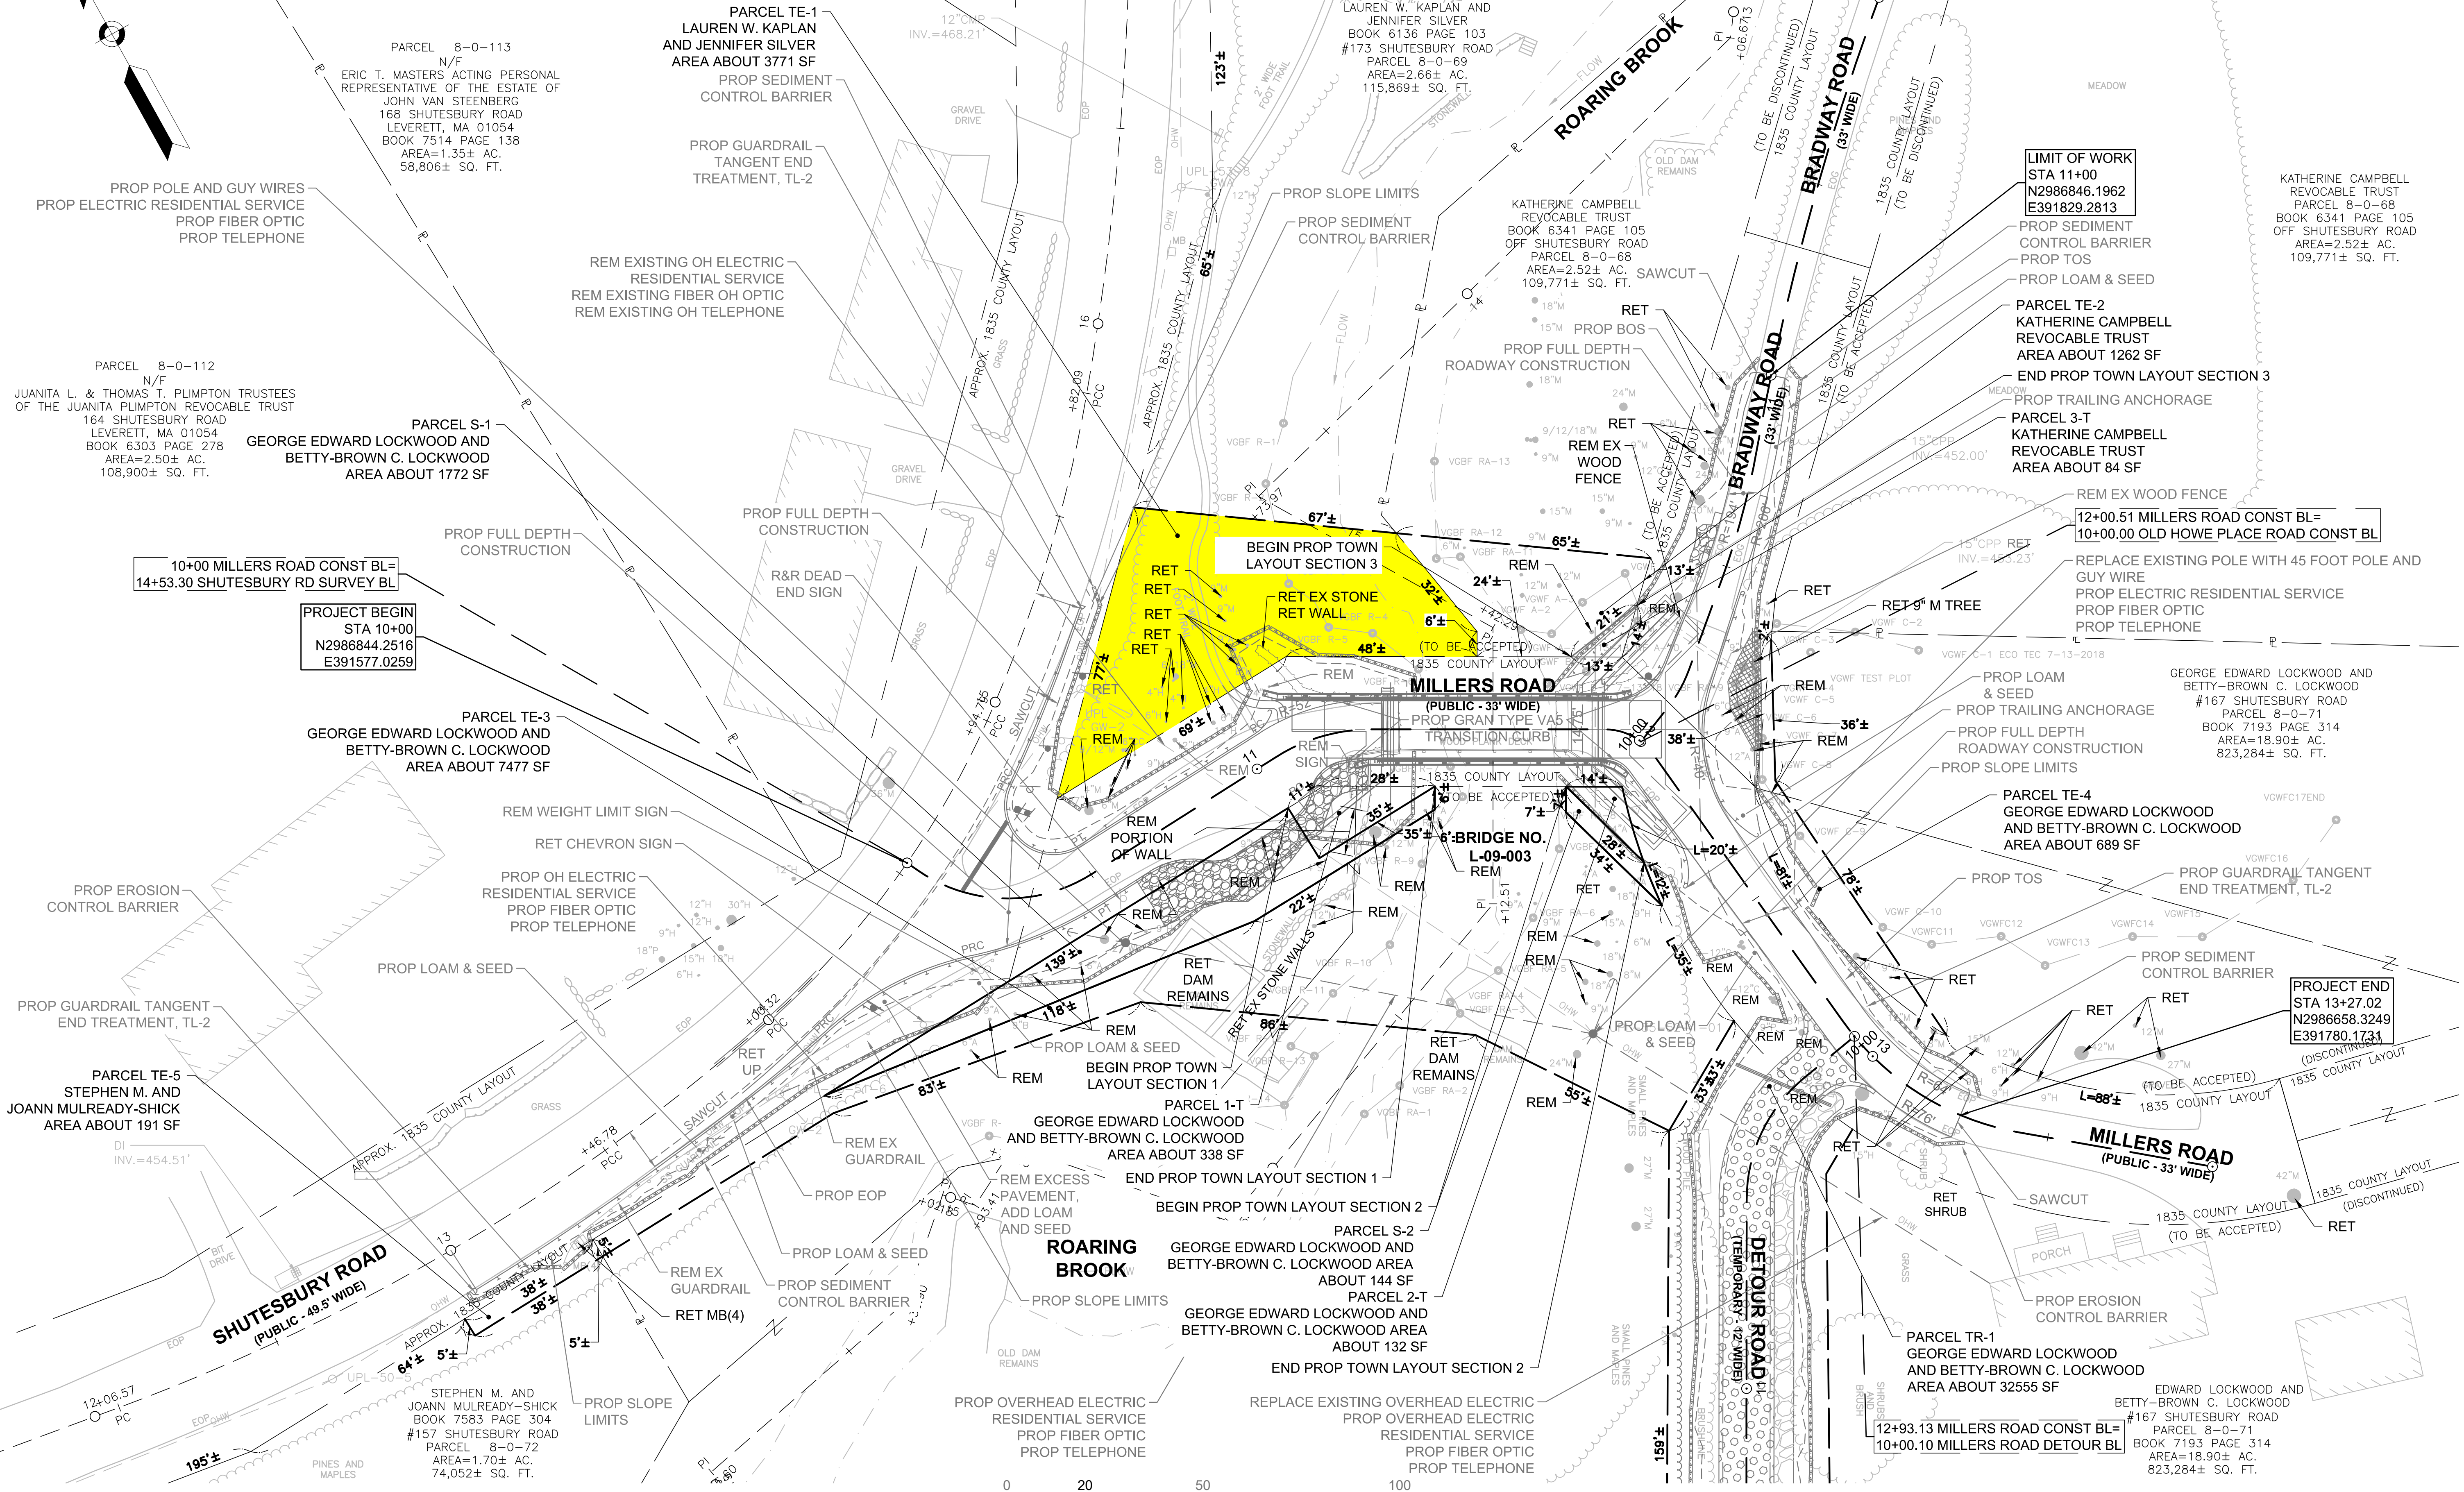


**LEVERETT
MILLERS ROAD OVER ROARING BROOK**

STATE	FED. AID PROJ. NO.	SHEET NO.	TOTAL SHEETS
MA	-	09	11
PROJECT FILE NO. 608849			


**PRELIMINARY RIGHT OF WAY
PROPERTY PLANS
SHEET 01 OF 03**

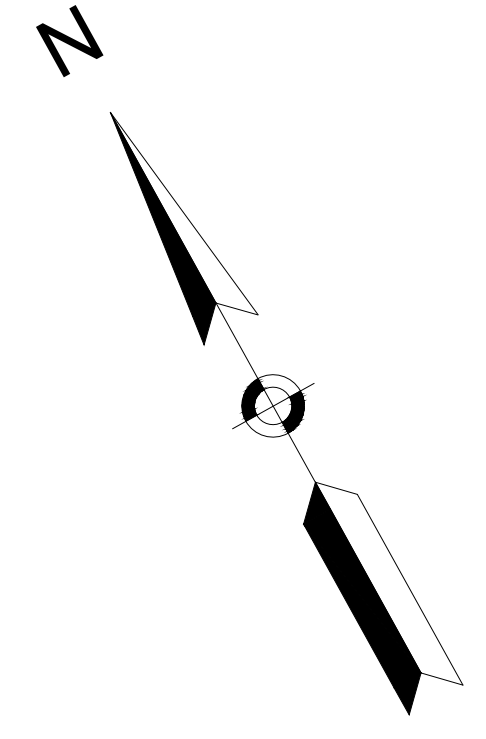

10+00 MILLERS ROAD CONST BL =
14+53.30 SHUTESBURY RD SURVEY BL

PROJECT BEGIN
STA 10+00
N2986844.2516
E391577.0259

PROJECT END
STA 13+27.02
N2986658.3249
E391780.1731

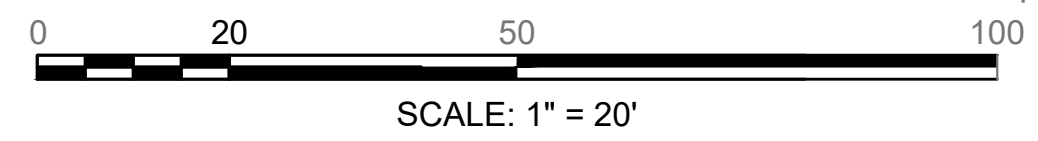

SCALE: 1" = 20'

CONTINUED ON
SHEET NO. 10